

# VICTORIAN RAILWAYS,


LILYDALE AND HEALESVILLE LINE  
(VIA YARRA FLATS)

TUNNEL FOR SINGLE LINE

Between 13m. 04. 501 and 13m. 76. 01

CONTRACT N<sup>o</sup> 2421.

N<sup>o</sup> 27

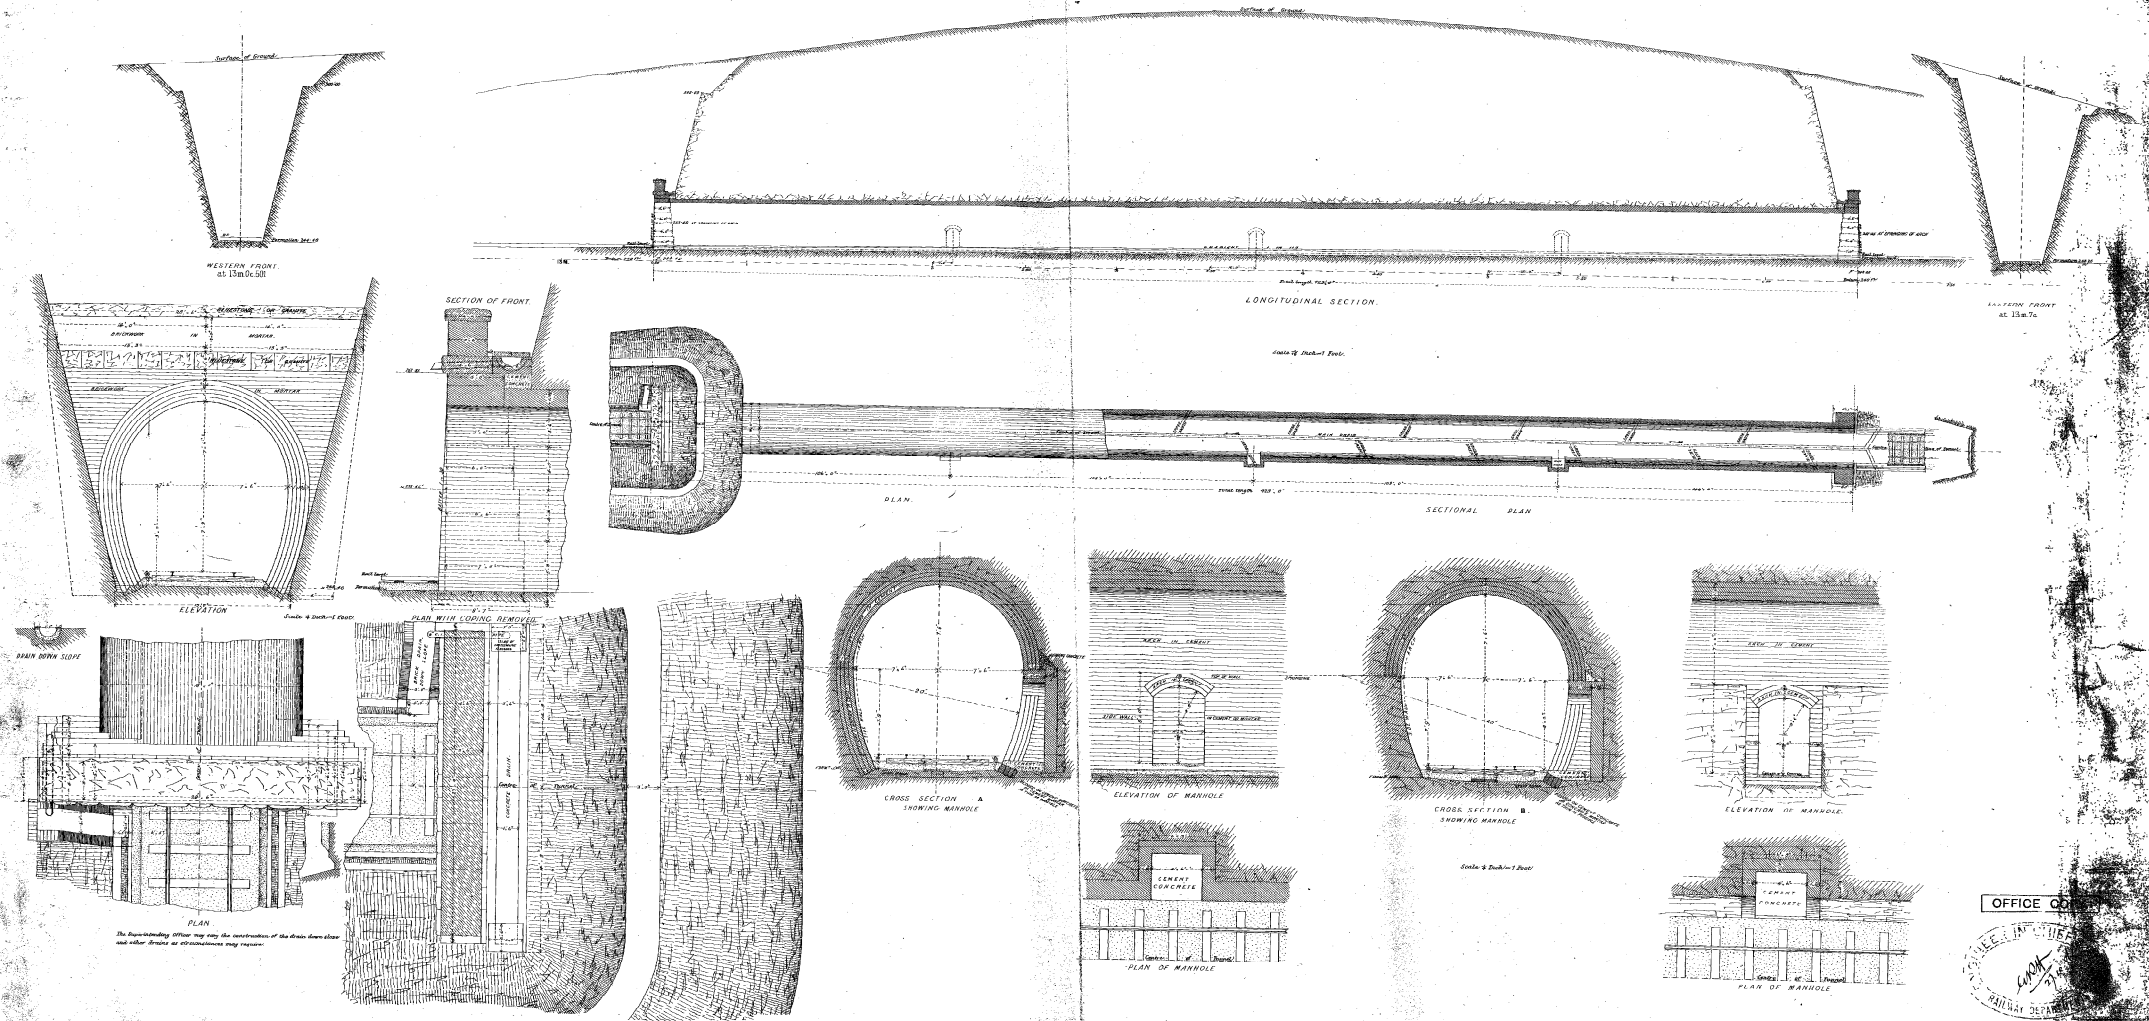

MAY 1 1882